



ONE FLOOR PLAN

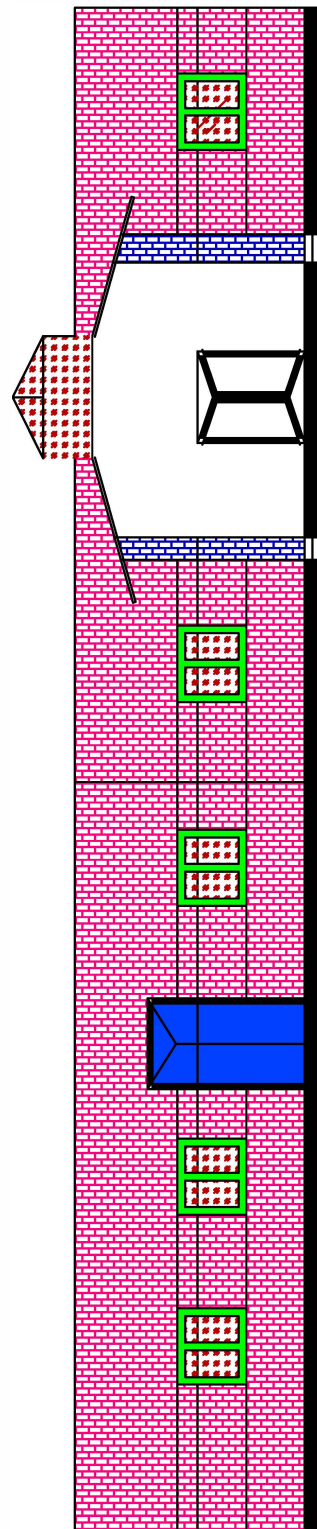


ALLEY VIEW

PARKING

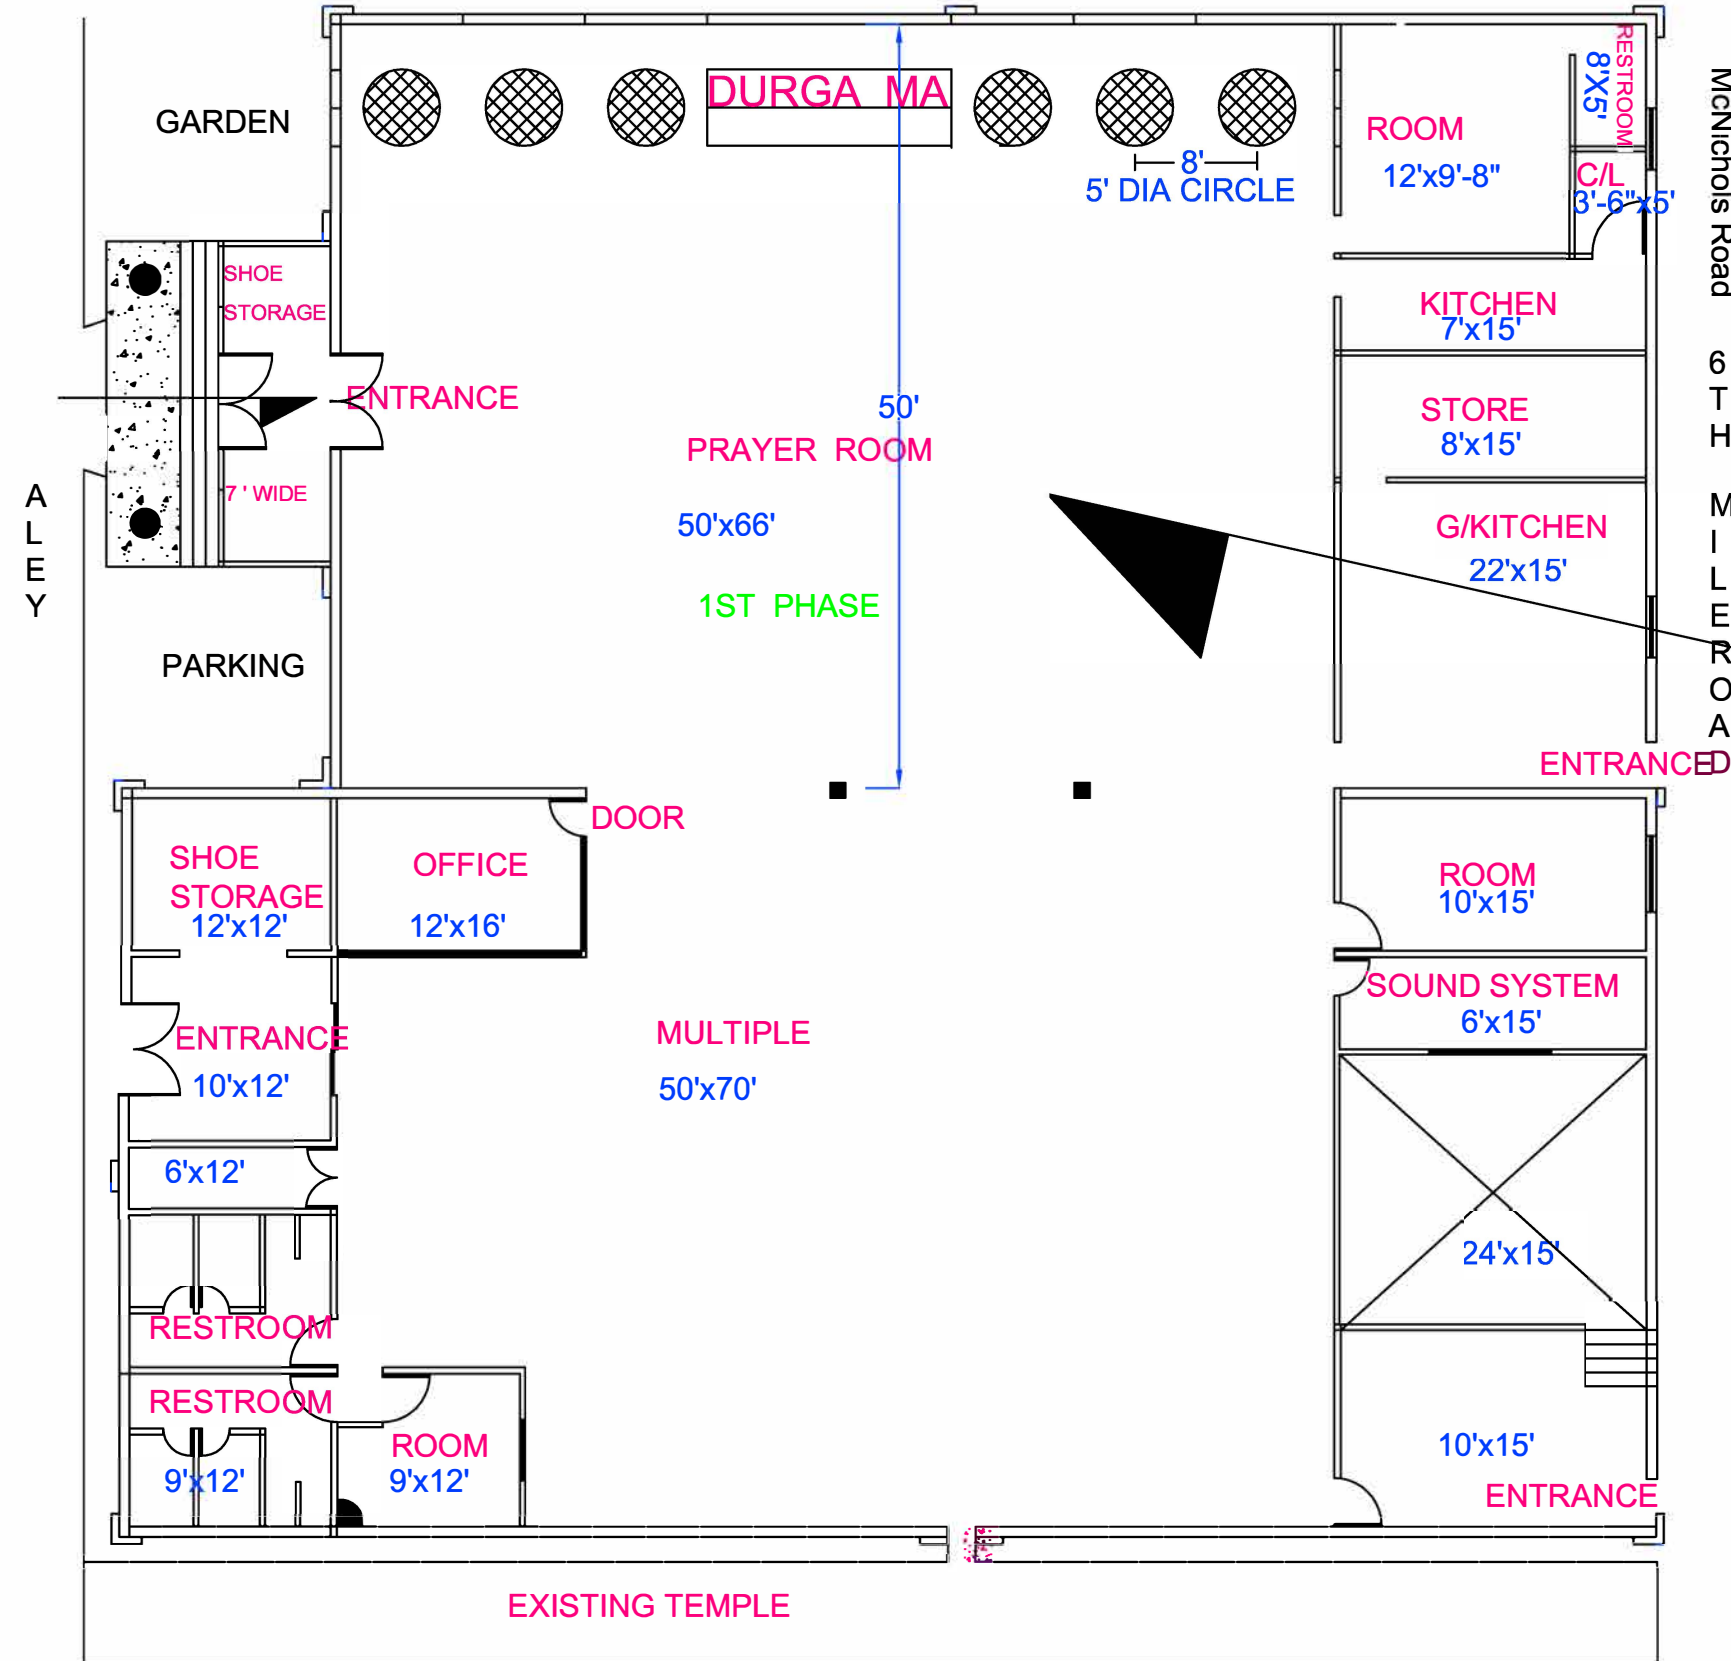

PROPOSED PLAN OF DURGA TEMPLE BUILDING

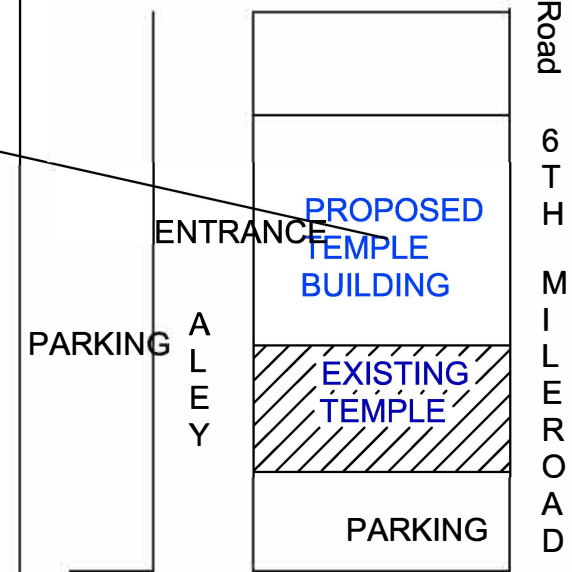


SITE PLAN


AREA
110'X100'
=11000 SFT.

TWO FLOOR PLAN


2ND FLOOR
1st FLOOR

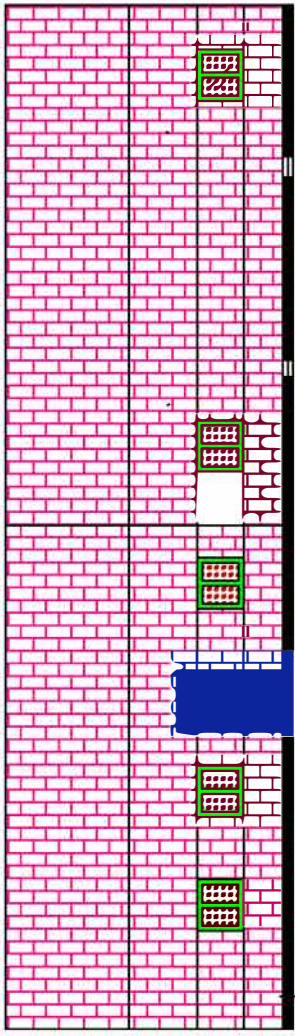

6TH MILE VIEW

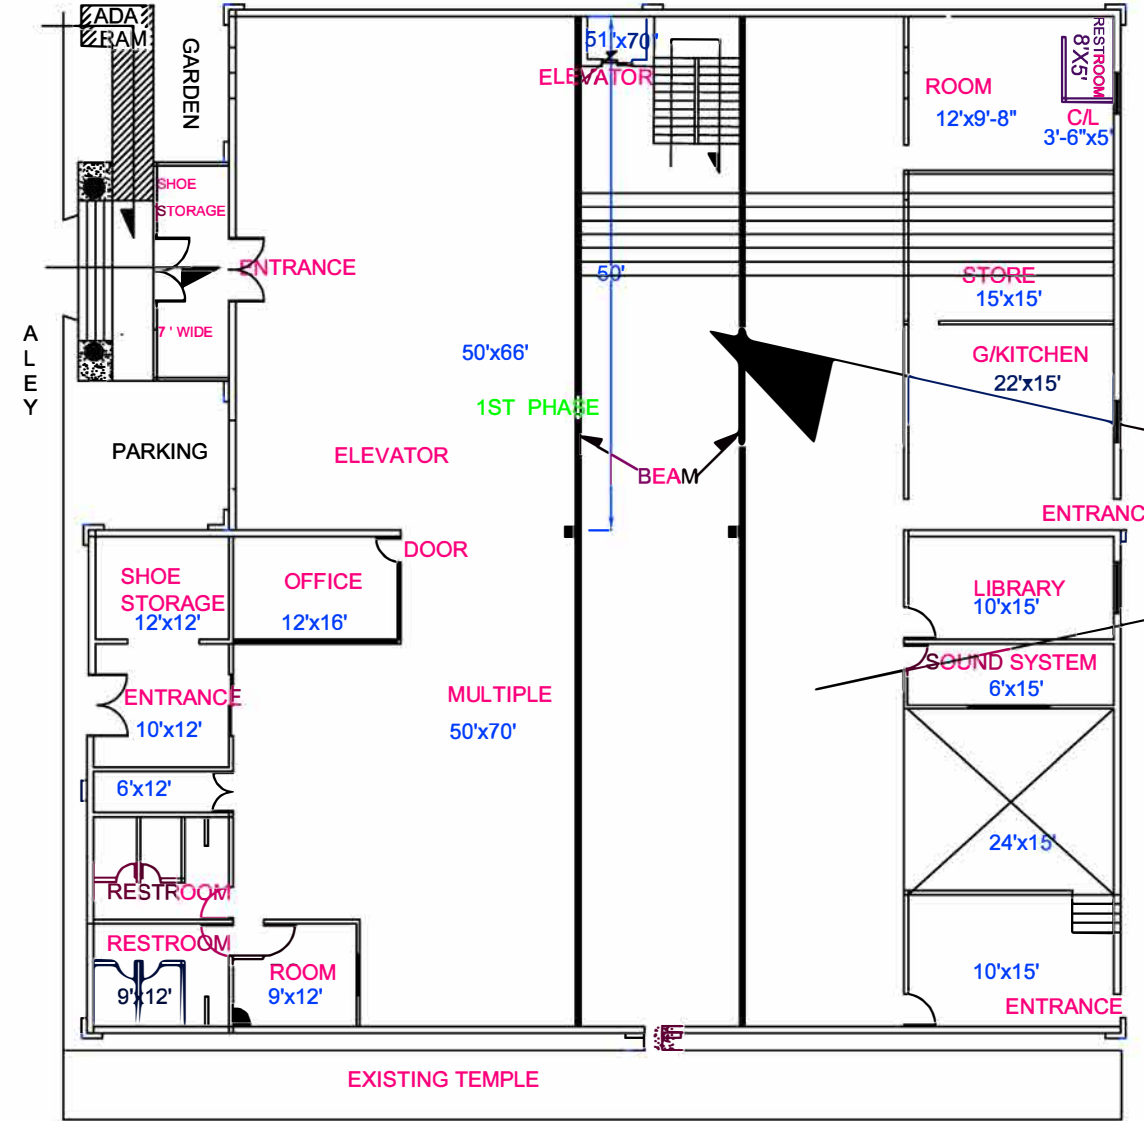


PROPOSED PLAN OF DURGA TEMPLE BUILDING

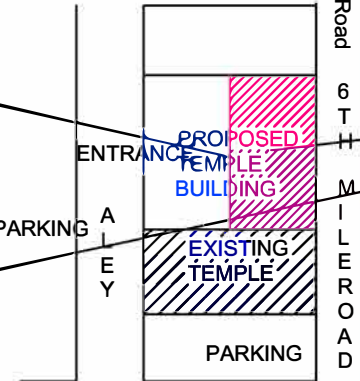

SITE PLAN

AREA
110'X100'
=11000 SFT.

1st FLOOR

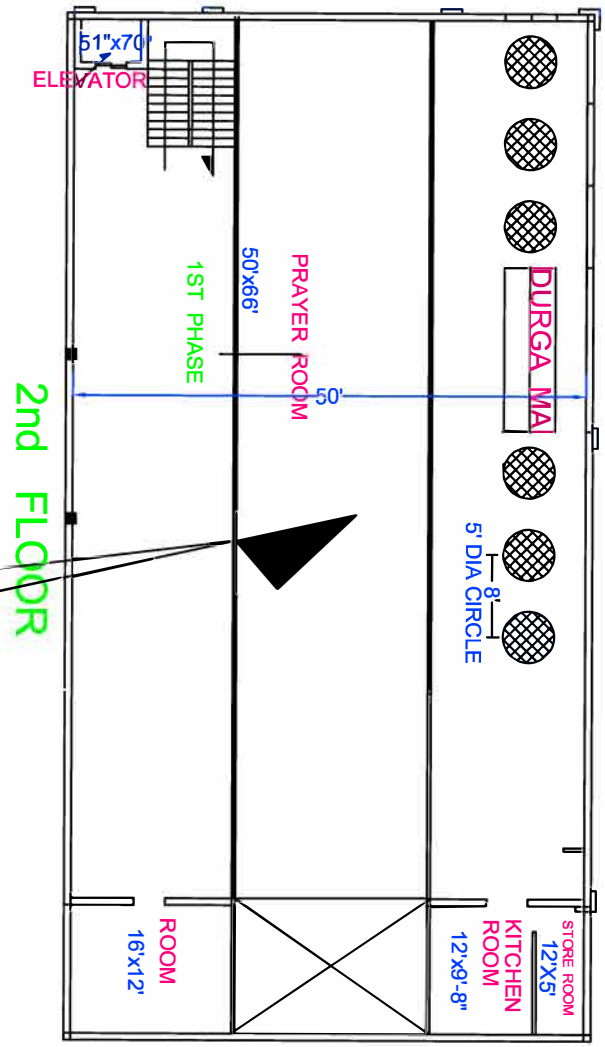

2nd FLOOR